



first floor plan




ground floor plan

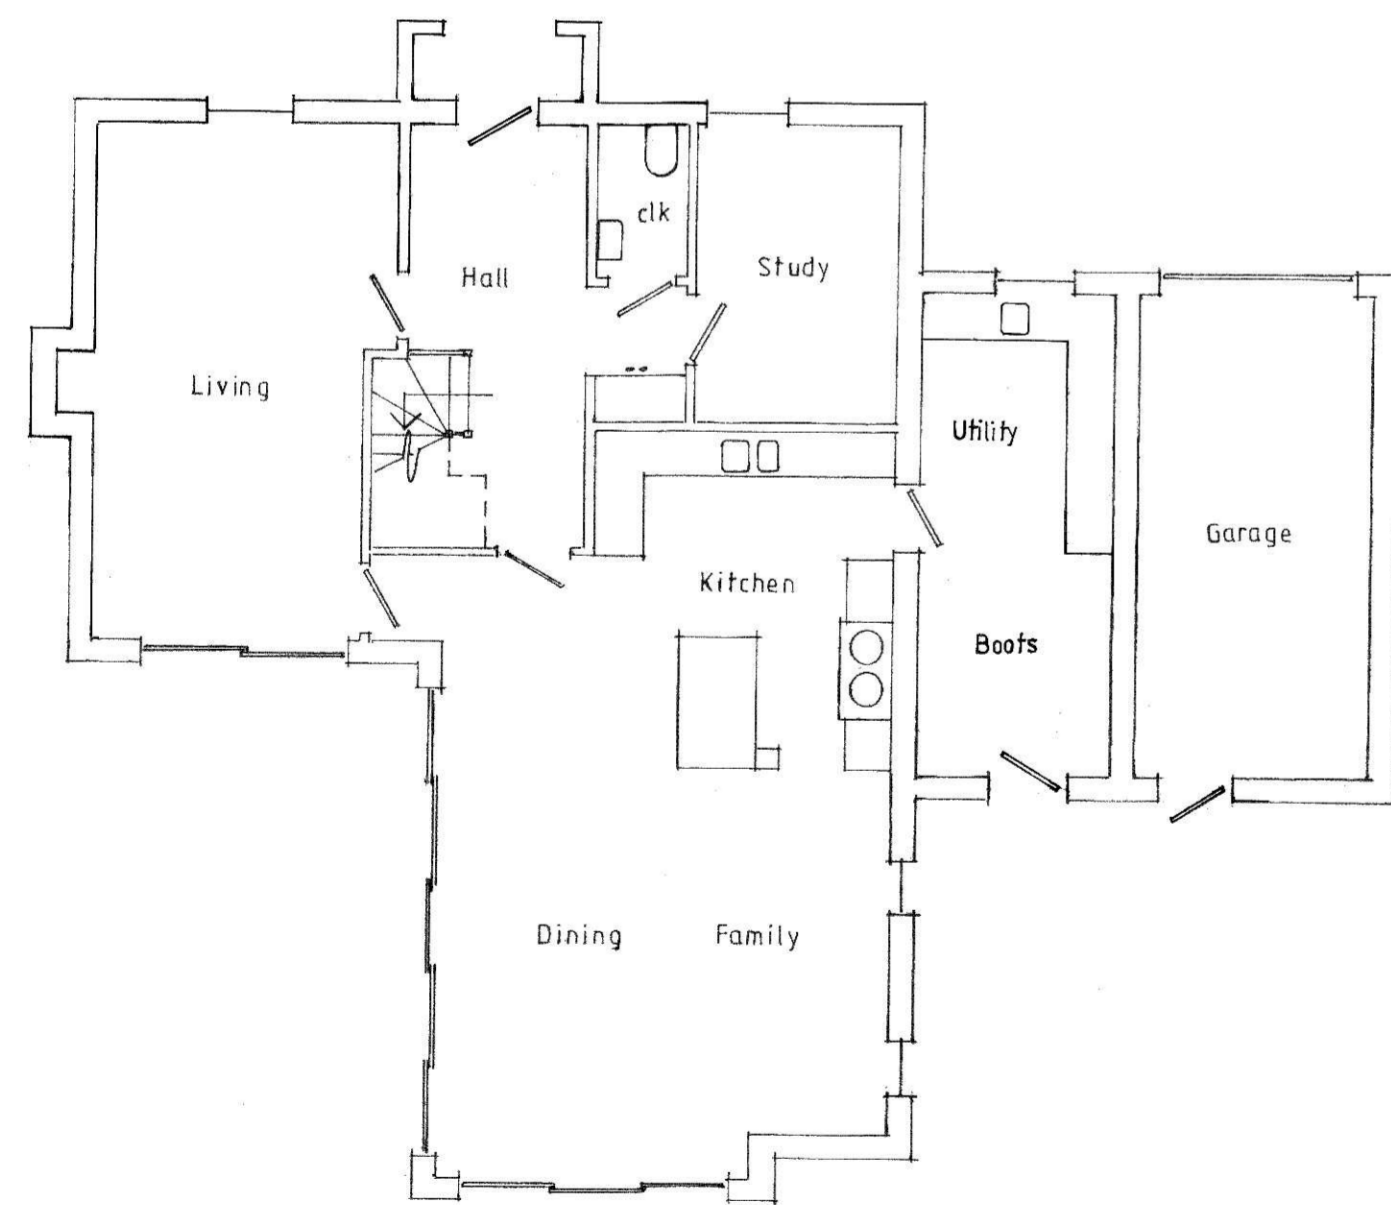

west elevation

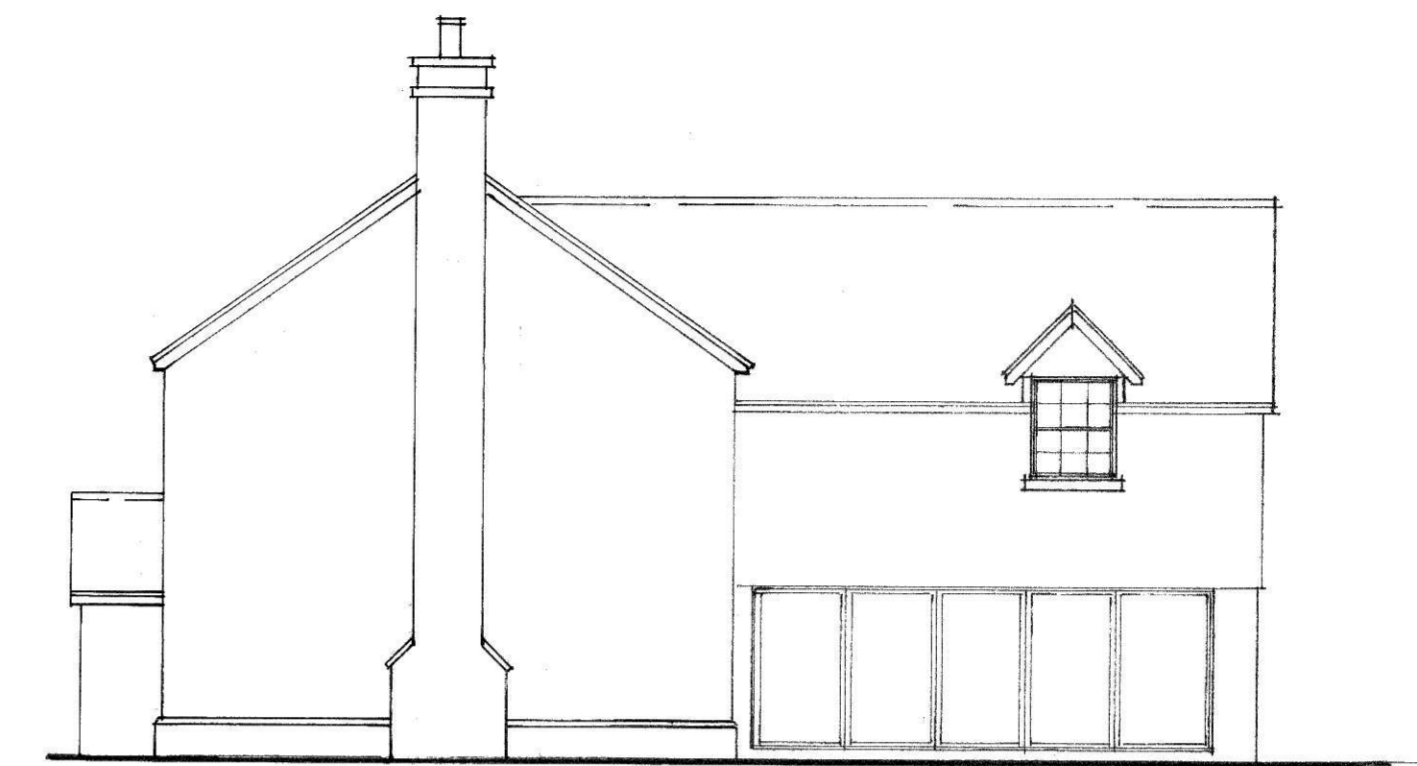

south elevation

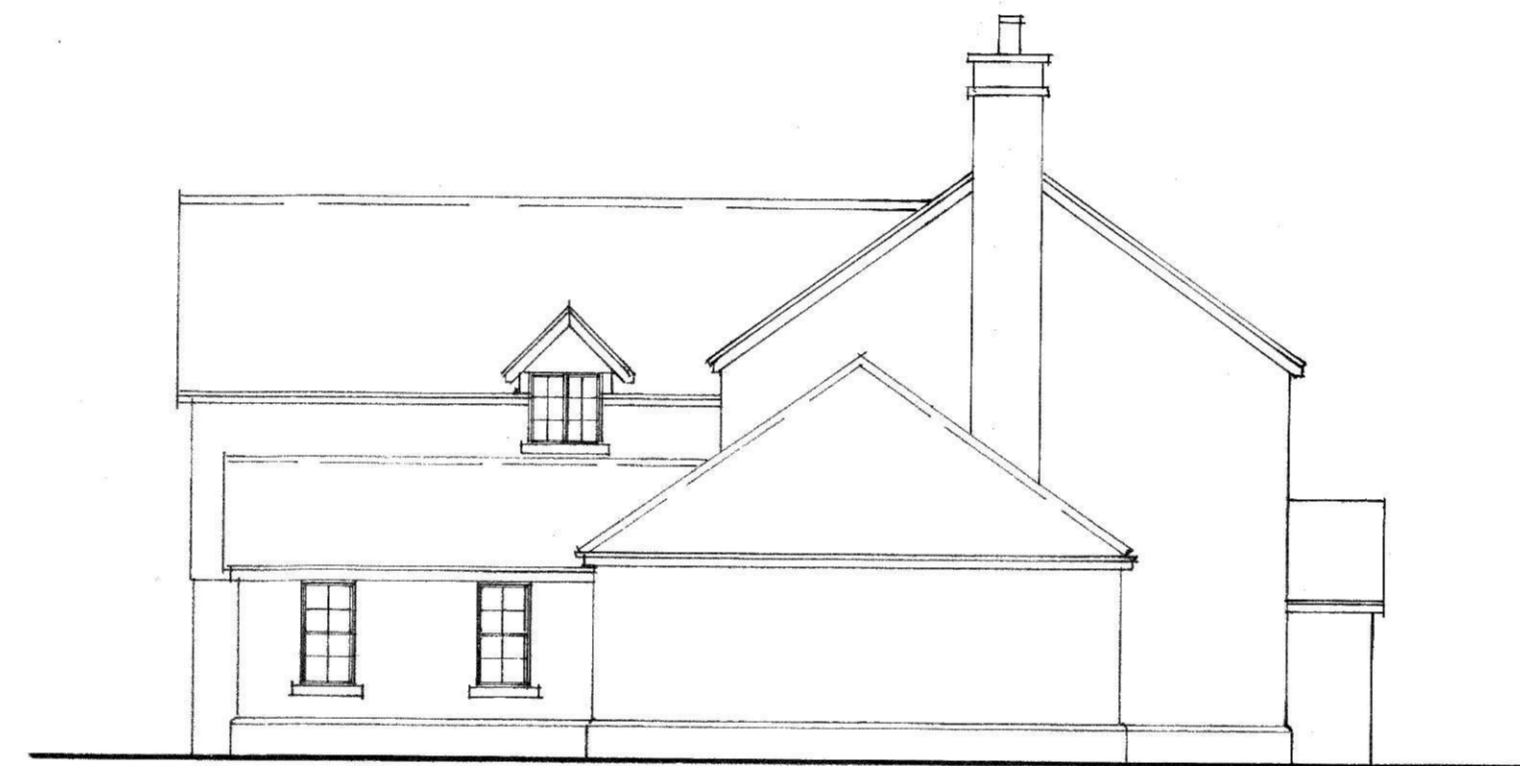

north elevation



east elevation

revisions _____ date _____

Contractors, Sub Contractors and Suppliers are to check all relevant dimensions and levels of site and buildings before commencing any shop drawings or building work.

This drawing is copyright and may not be reproduced in any part or form without written consent of Fowler Architecture and Planning.

project _____

GREATER LANE FARM
EDINGTON

drawing _____


design scheme

PLOT ③

scale _____ date _____

1:100 @A1 JULY 2020

drawing no. 181213-04

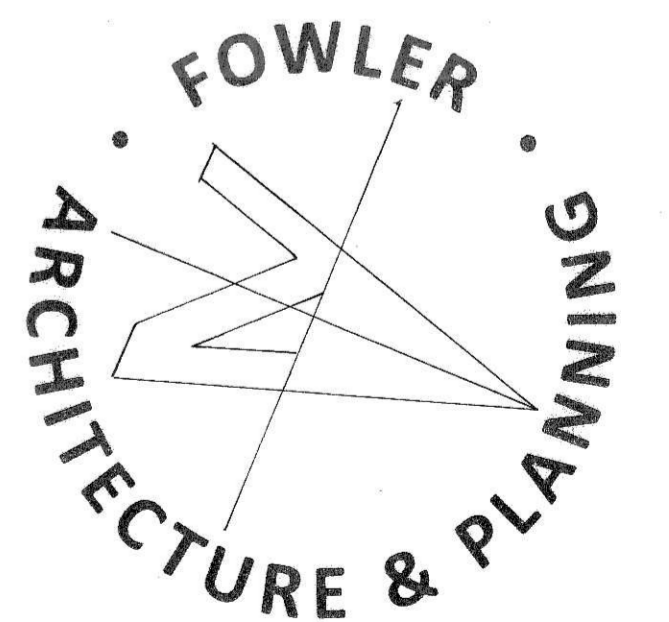

19 High Street
Pewsey
Wiltshire
SN9 5AF

01672 569444
enquiries@faap.co.uk

