




plan of hall as existing

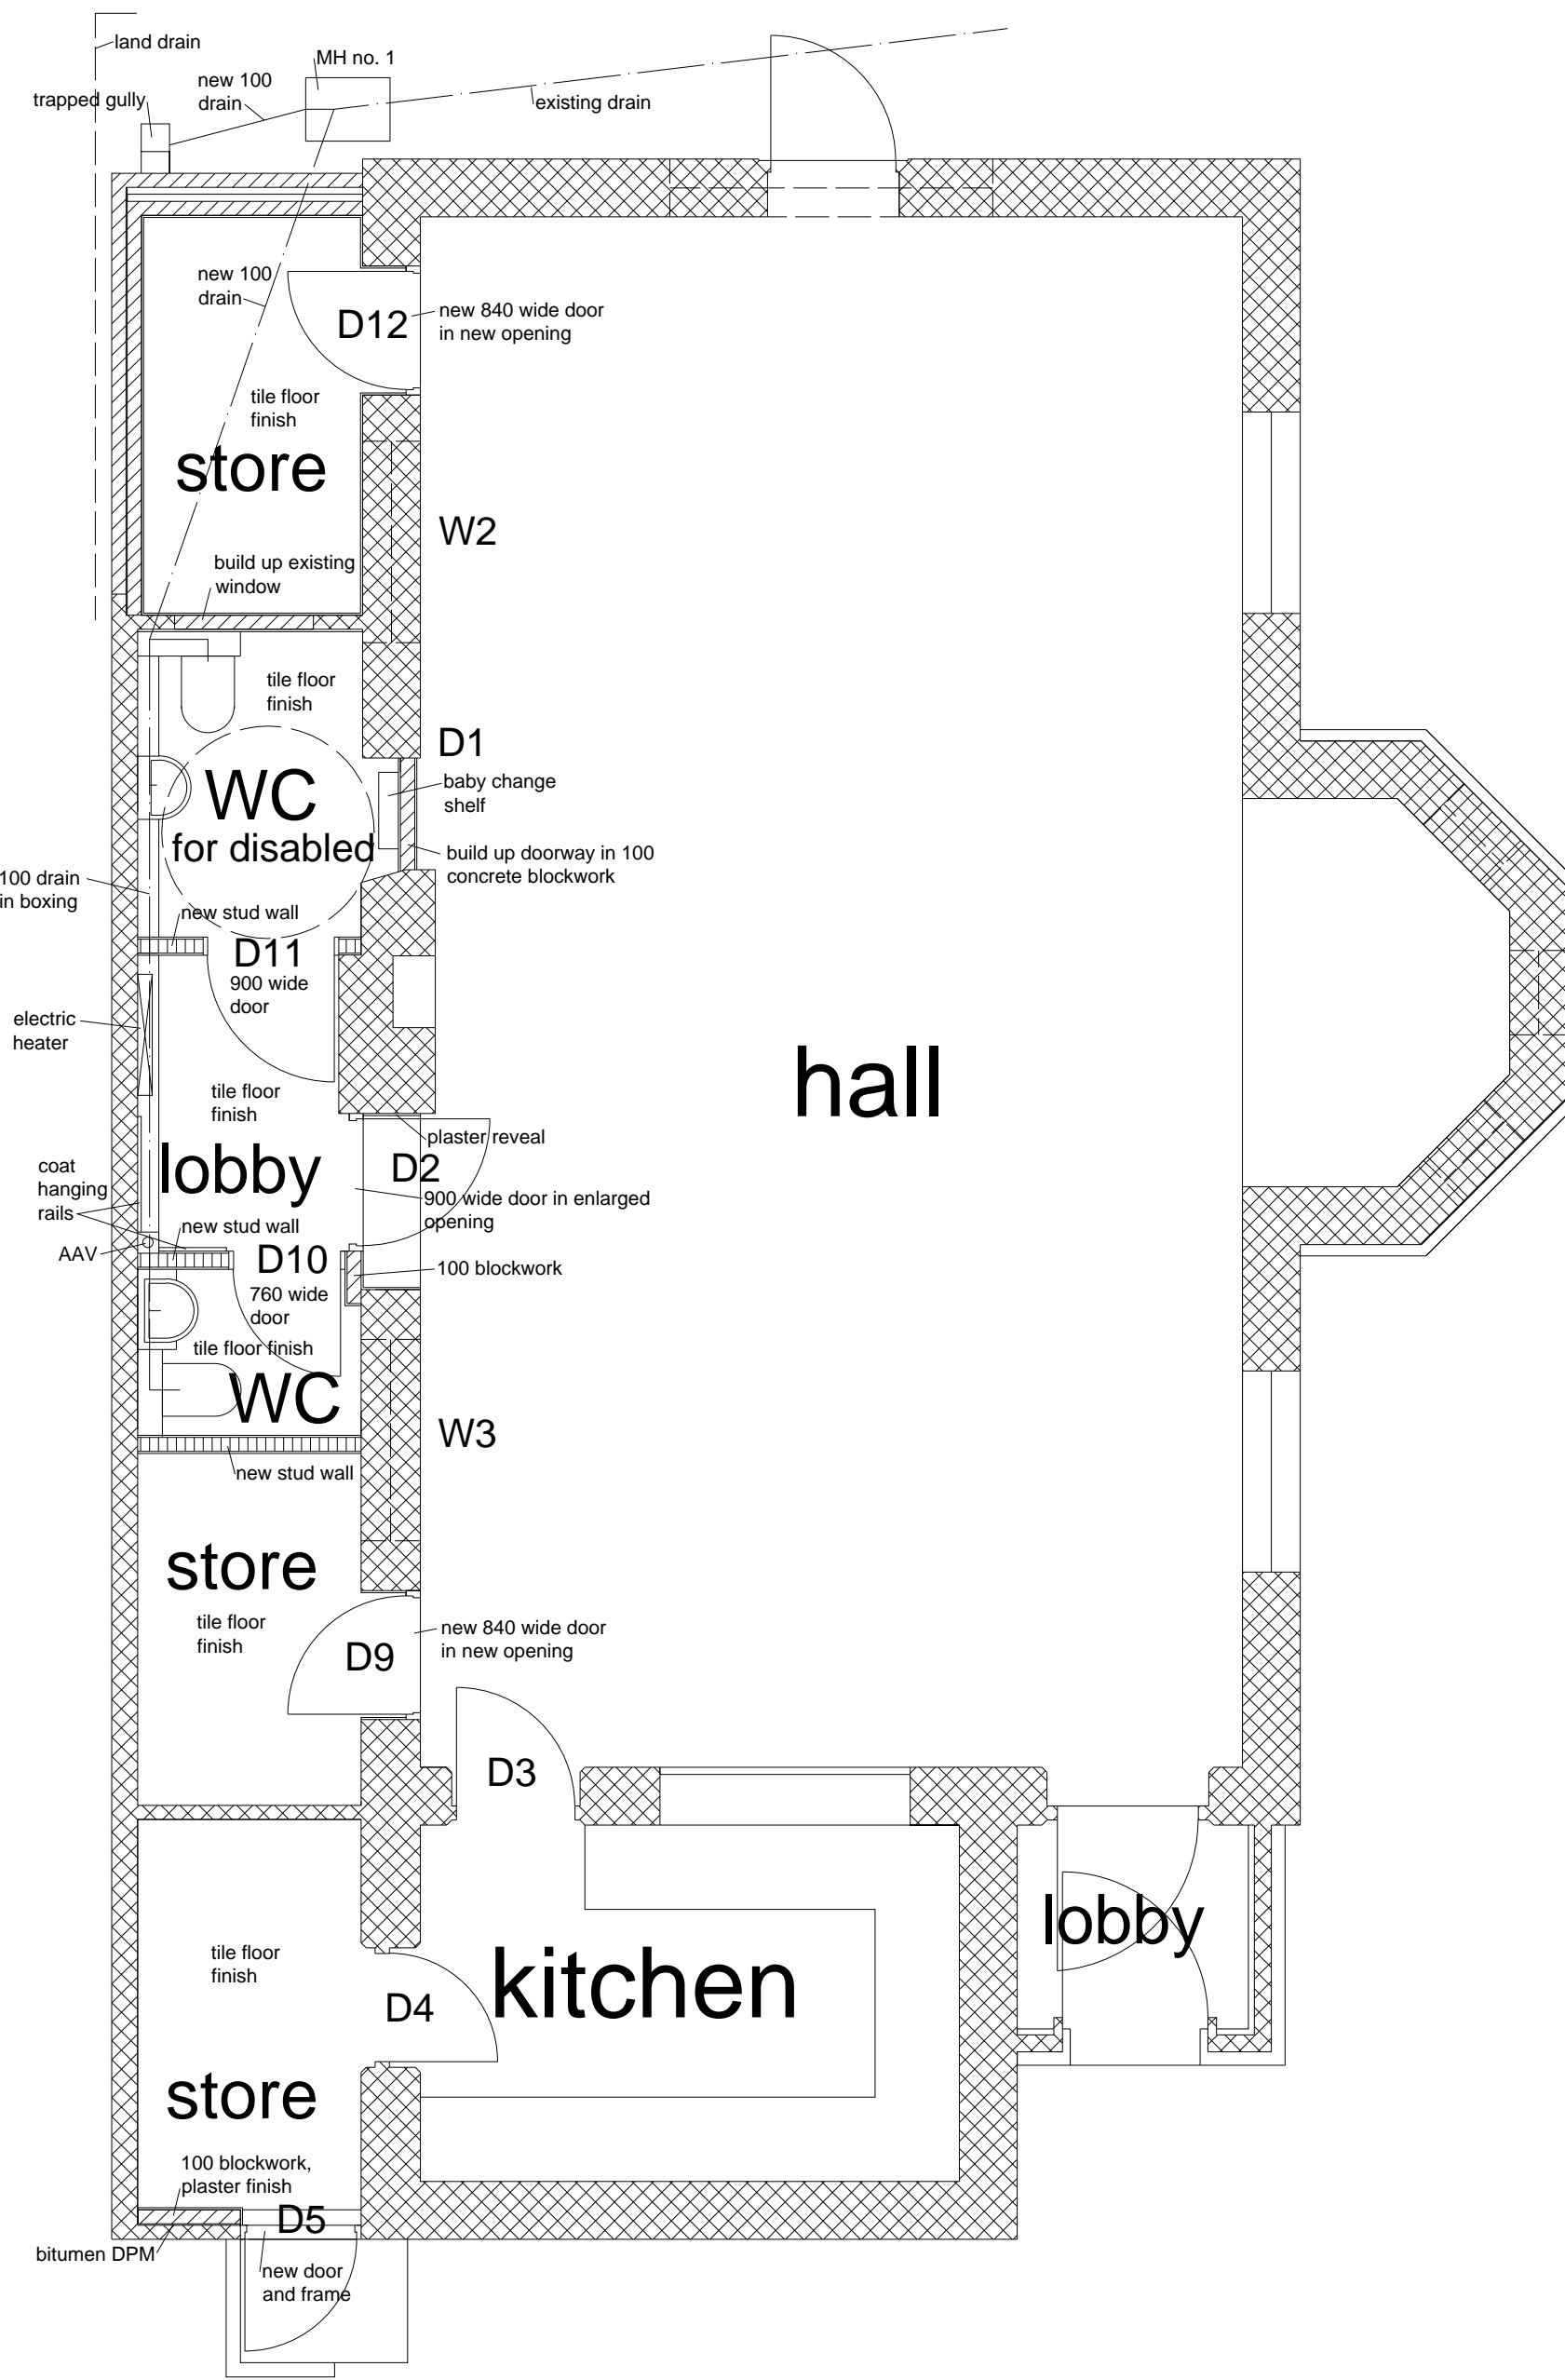


plan of hall as proposed

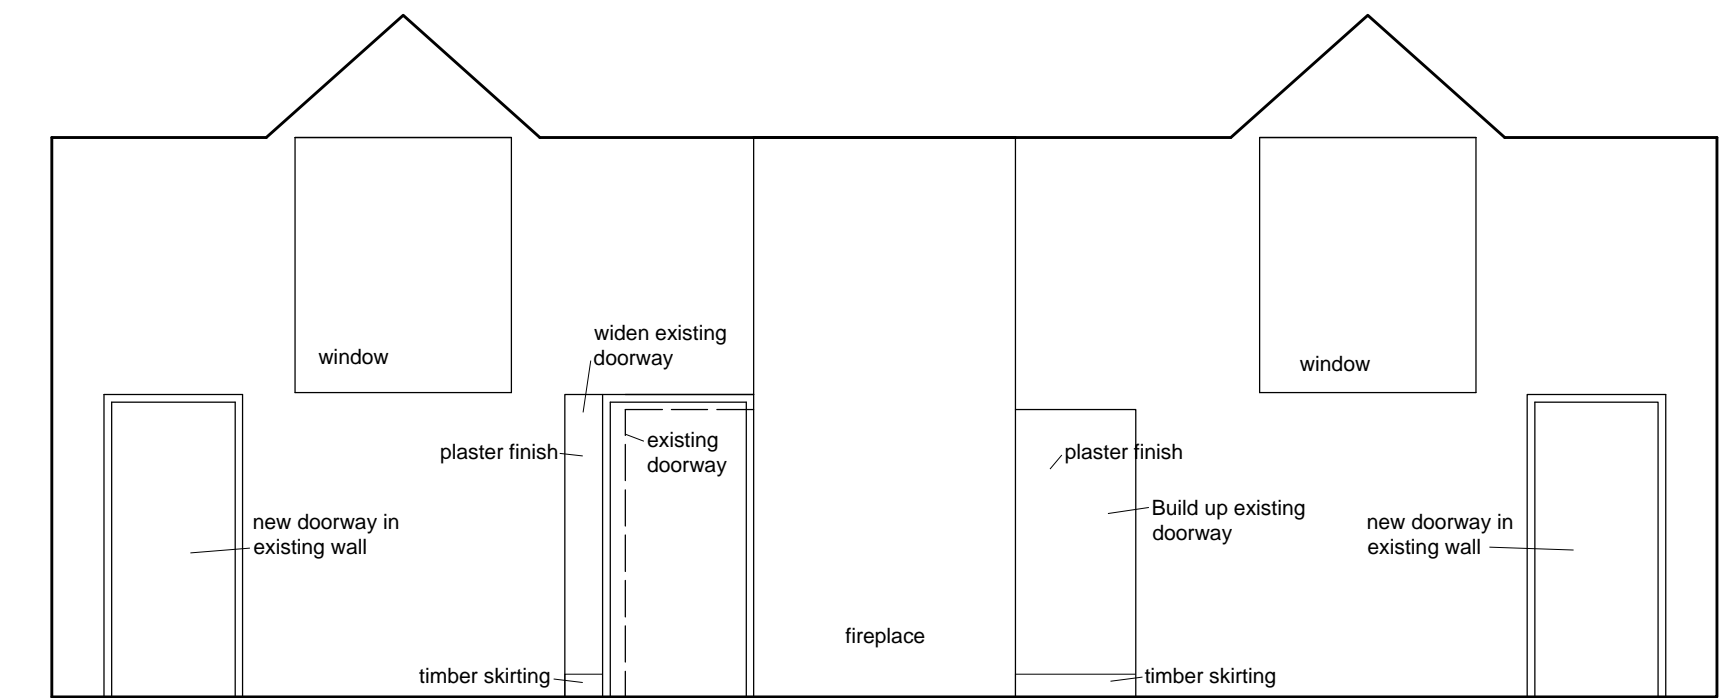


Internal elevation of hall wall

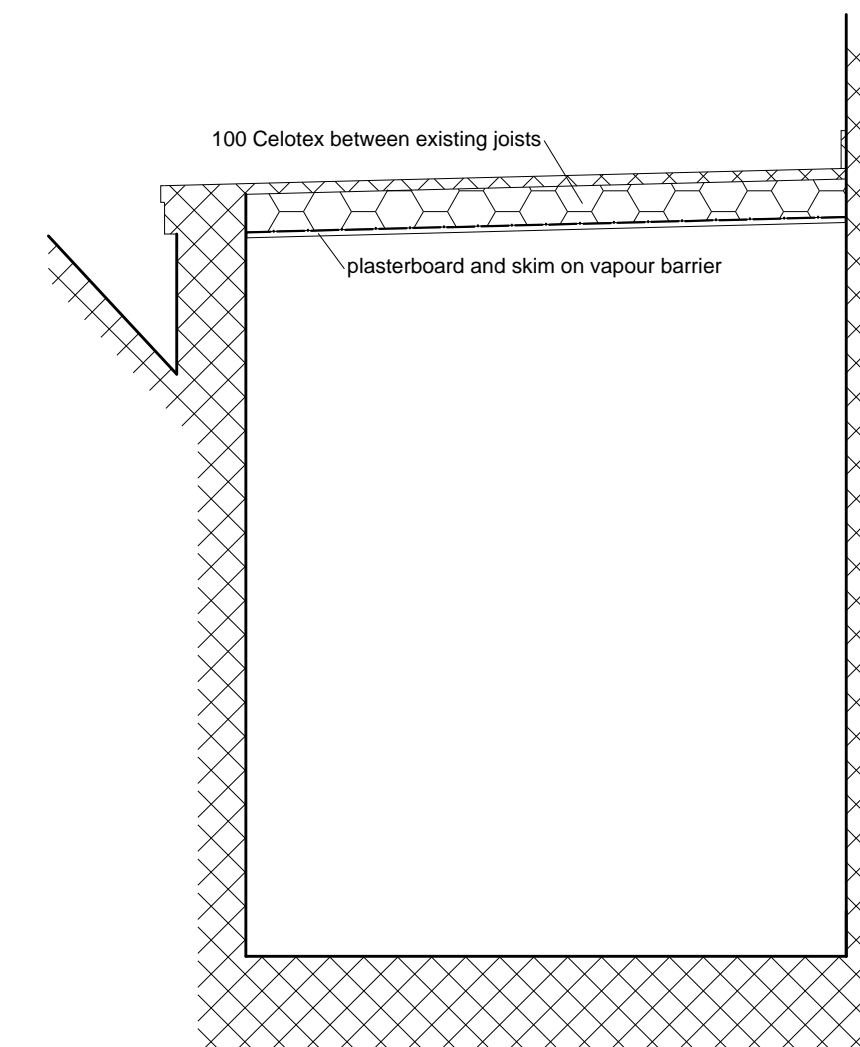

cross section of WCs

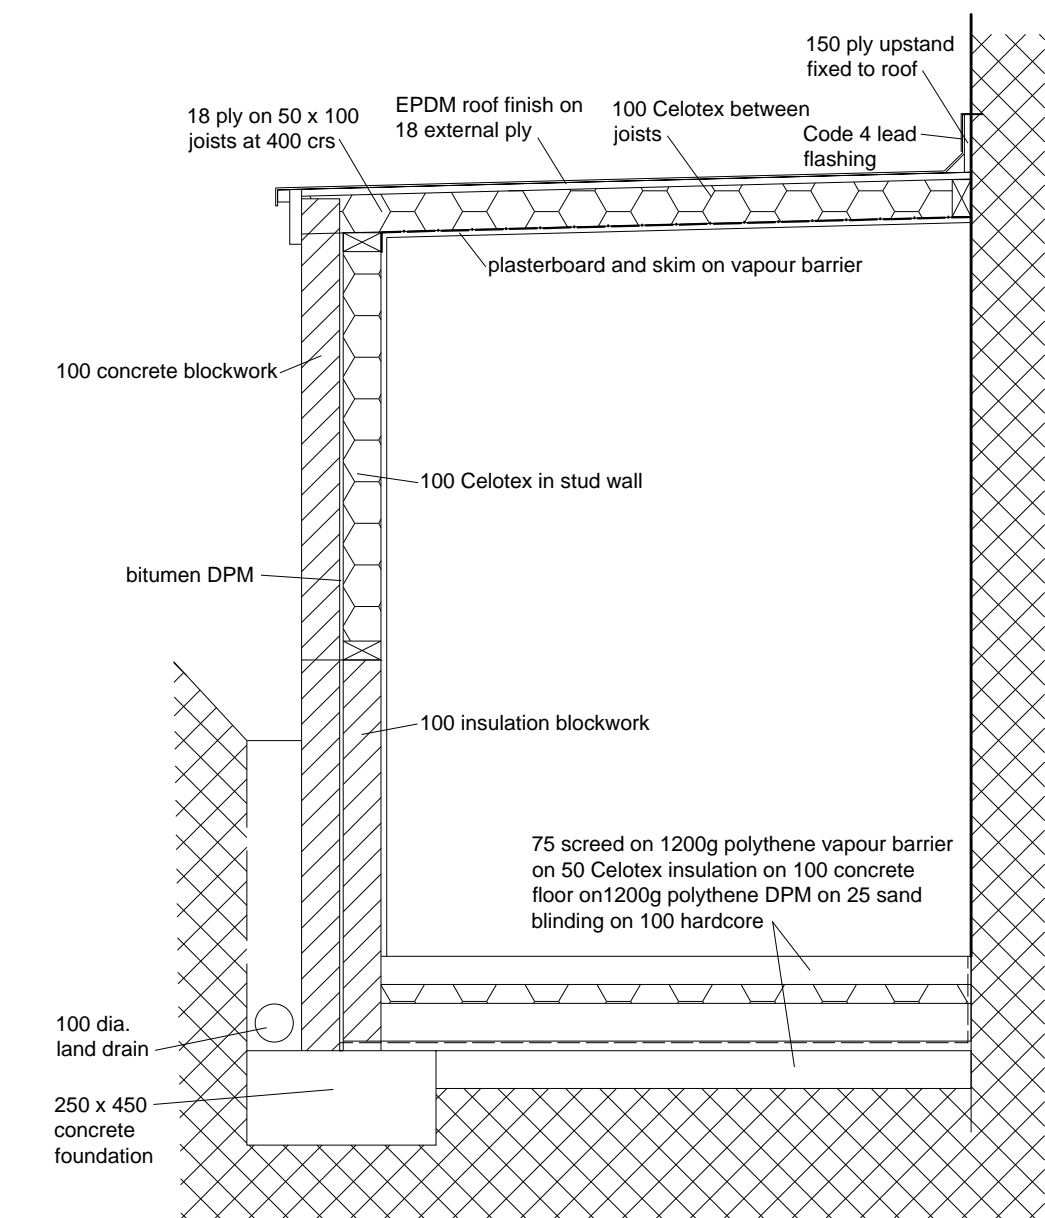

cross section of new store

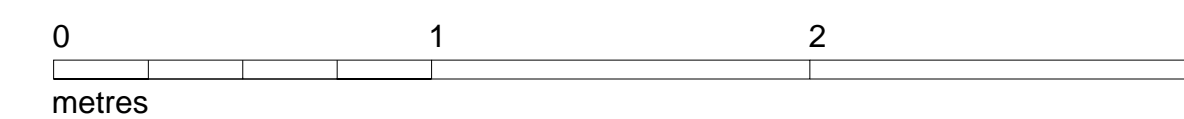

Client Edington Parish Hall Committee	Contract Edington Parish Hall Edington
SLADE SMITH AND WINROW Chartered Architects, Surveyors and Planning Consultants 37A Silver Street Bradford on Avon BA15 1JX Telephone 01225 866987 Email architect@ra-winrow.co.uk	Description Re-ordering WCs and storage Scale 1 : 50 and 20 Date May 2017
	Drawing No. 1017 - 01