

KEY

01A

P7105

750mm

ROAD CLOSED

ROAD AHEAD CLOSED FOLLOW DIVERSION

02

Diverted traffic

04

Diverted traffic

06

Diversion

08

ROAD AHEAD CLOSED

10

Diverted traffic

12

Diverted traffic

14

WESTBURY ROAD CLOSED FOLLOW DIVERSION

15

ADVANCED WARNING ACCESS TO ROAD AHEAD CLOSED ON -TO- FOR -DAYS FROM -TO-

01A

Diversion ENDS

03

Diverted traffic

05

Diversion

07

Diversion


09







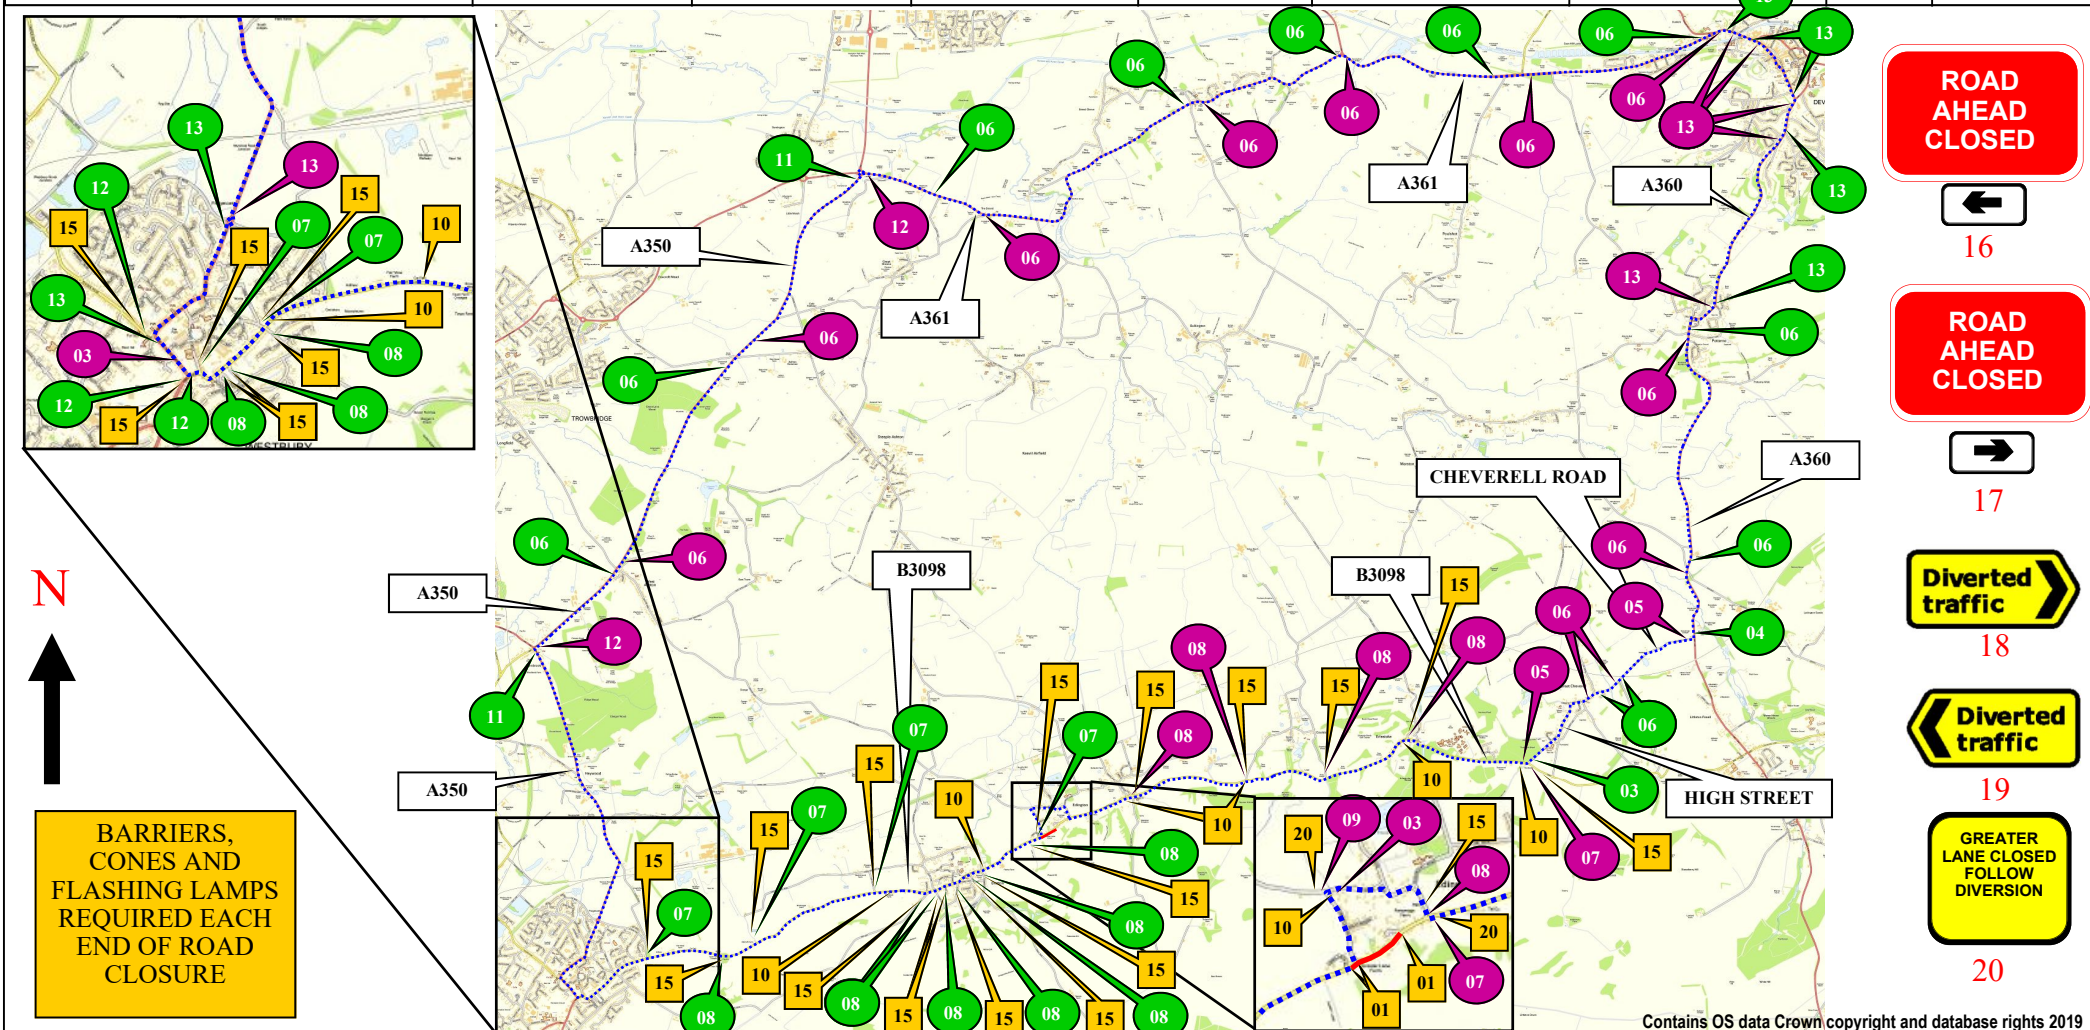

Diverted traffic

11

Diverted traffic

13



<div><p><b>A-Plant Lux Traffic Control &amp; Management</b> Kemble Airfield Enterprise Park Cirencester Road Kemble GL7 6BQ Telephone: 03700500792 Fax: 0845 0047105</p></div>	NOTES		CROWN COPYRIGHT DATA REPRODUCED BY PERMISSION OF THE CONTROLLER OF HMSO				KEY			
	1 ALL EQUIPMENT SHALL BE APPROVED AND SHALL COMPLY WITH THE DEPARTMENT OF TRANSPORT SPECIFICATION MCE0111 THIS DRAWING DOES NOT SHOW THE NORMAL ROADWORKS SIGNING THAT WILL BE REQUIRED (chapter 8)		CLIENT DETAILS	REP/DEPOT	DRAWN BY	ADDRESS		 ROAD CLOSURE	 ANTI-CLOCKWISE DIVERSION	
	2 ALL SIGNS TO BE IN ACCORDANCE WITH TSGRD 2002 AND TO MINIMUM CLASS 2 RETROREFLECTIVE		OPENREACH	JB/228	RC	GREATER LAND JCN WESTBURY ROAD TO O/S 17A WESTBURY ROAD		   DIVERSION ROUTE	 CLOCKWISE DIVERSION	
	3 MINIMUM x HEIGHT OF LETTERING TO BE 60MM AND SIGN BOARDS TO BE MIN 1000MM*750MM WHERE APPROPRIATE		AMEND NO	SHEET NO.	DATE	EDINGTON WILTSHIRE BA13 4QE			 ROAD CLOSURE SIGN	
	THIS DRAWING IS PROTECTED BY COPYRIGHT AND THE INFORMATION CONTAINED THEREIN IS CONFIDENTIAL. THE DRAWING MAY NOT BE COPIED AND THE INFORMATION CONTAINED THEREIN MAY NOT BE USED, OR DISCLOSED TO A THIRD PARTY, WHOLLY OR IN PART WITH THE WRITTEN PERMISSION OF APLANT LUX TRAFFIC CONTROLS LTD		01 MW 20/08/2019	1 OF 1	21/06/2019			ROAD CLOSURE LENGTH APPROX	200M	
			SUITABLE TIME TO UNDERTAKE THE WORKS				ROAD CLOSURE WIDTH APPROX	4M		
			OFFPEAK	NIGHT	WEEKEND	WEEKDAY	24 HOUR WORKS			
				2100-0600		0800-1700				
			X					BUS ROUTE AFFECTED	X	
										HIRE ADVICE